


PLAN
Scale: 1" = 20'-0"

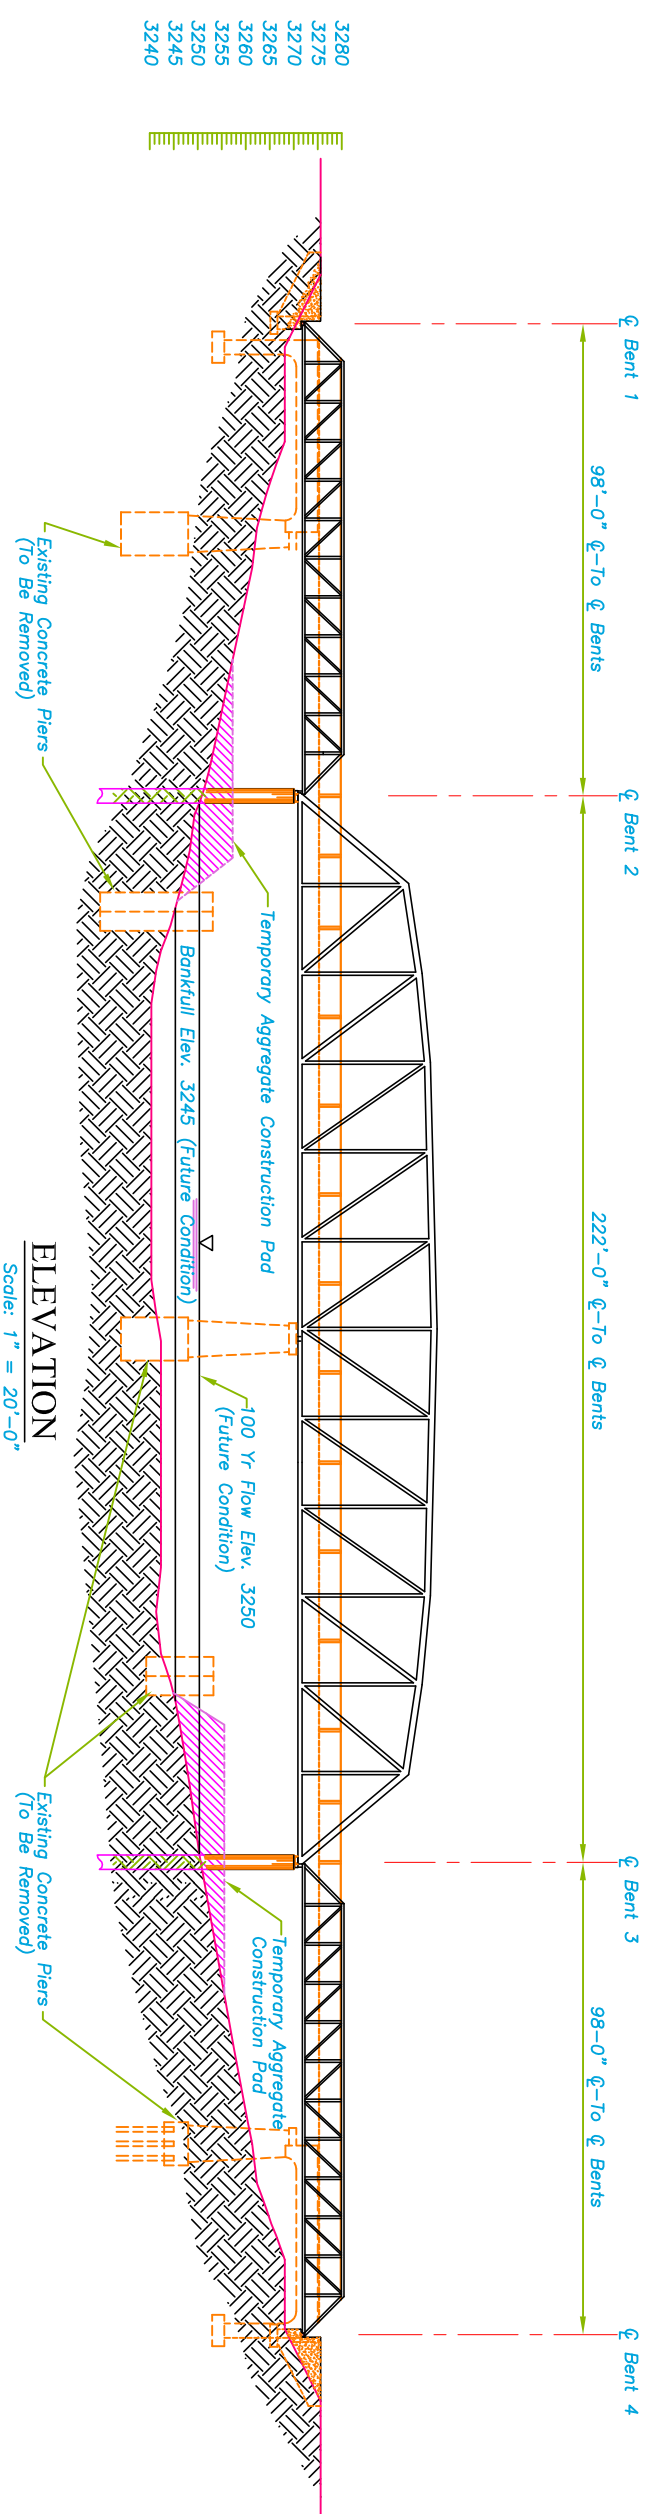

ELEVATION
Scale: 1" = 20'-0"

**BONNER PEDESTRIAN BRIDGE
OVER THE BLACKFOOT RIVER
PLAN & ELEVATION**